

THE DRAWINGS AND IDEAS DESCRIBED ON THESE DRAWINGS AND SPECIFICATIONS ARE THE PROPERTY OF THE ARCHITECT. THESE DOCUMENTS ARE NOT TO BE REPRODUCED, COPIED, OR USED IN CONJUNCTION WITH ANY CONSTRUCTION PROJECT OR PERSON OTHER THAN FOR THE SPECIFIC PROJECT FOR WHICH THEY WERE PREPARED WITHOUT WRITTEN CONSENT OF THE ARCHITECT. WRITTEN CONSENT ON THESE DOCUMENTS SHALL TAKE PRECEDENCE OVER SCALED RELATIONSHIPS. EXISTING RELATIONSHIPS SHOWN ARE BASED ON INFORMATION PROVIDED BY THE OWNER TO THE REST OF THE ARCHITECTS ABILITY, AND SHOULD BE VERIFIED BY THE CONTRACTOR PRIOR TO CONSTRUCTION. THE CONTRACTOR SHALL NOTIFY THE ARCHITECT IF CONDITIONS IN THE WORK VARY FROM THE CONDITIONS SPECIFIED IN THESE DOCUMENTS. CONTRACTOR IS RESPONSIBLE FOR ALL MEANS & METHODS OF CONSTRUCTION, ALL JOBITE SAFETY, AND COMPLIANCE WITH APPLICABLE SAFETY REGULATIONS.



**ASHLAND TOWN HALL**  
101 THOMPSON STREET, ASHLAND, VA 23005





#	Revision	Date

DRAWN BY: J. BOGERT  
CHECKED BY: J. MULLINS  
PROJECT #: 39016  
DATE: 03/14/2019  
SCALE: AS NOTED

SHEET NAME:  
**GRADING AND DRAINAGE PLAN**

DRAWING #:  
**C-500**  
DRAWING: of

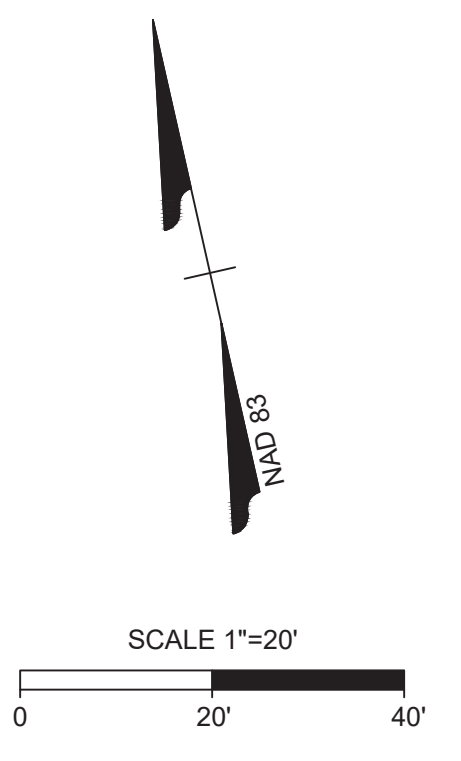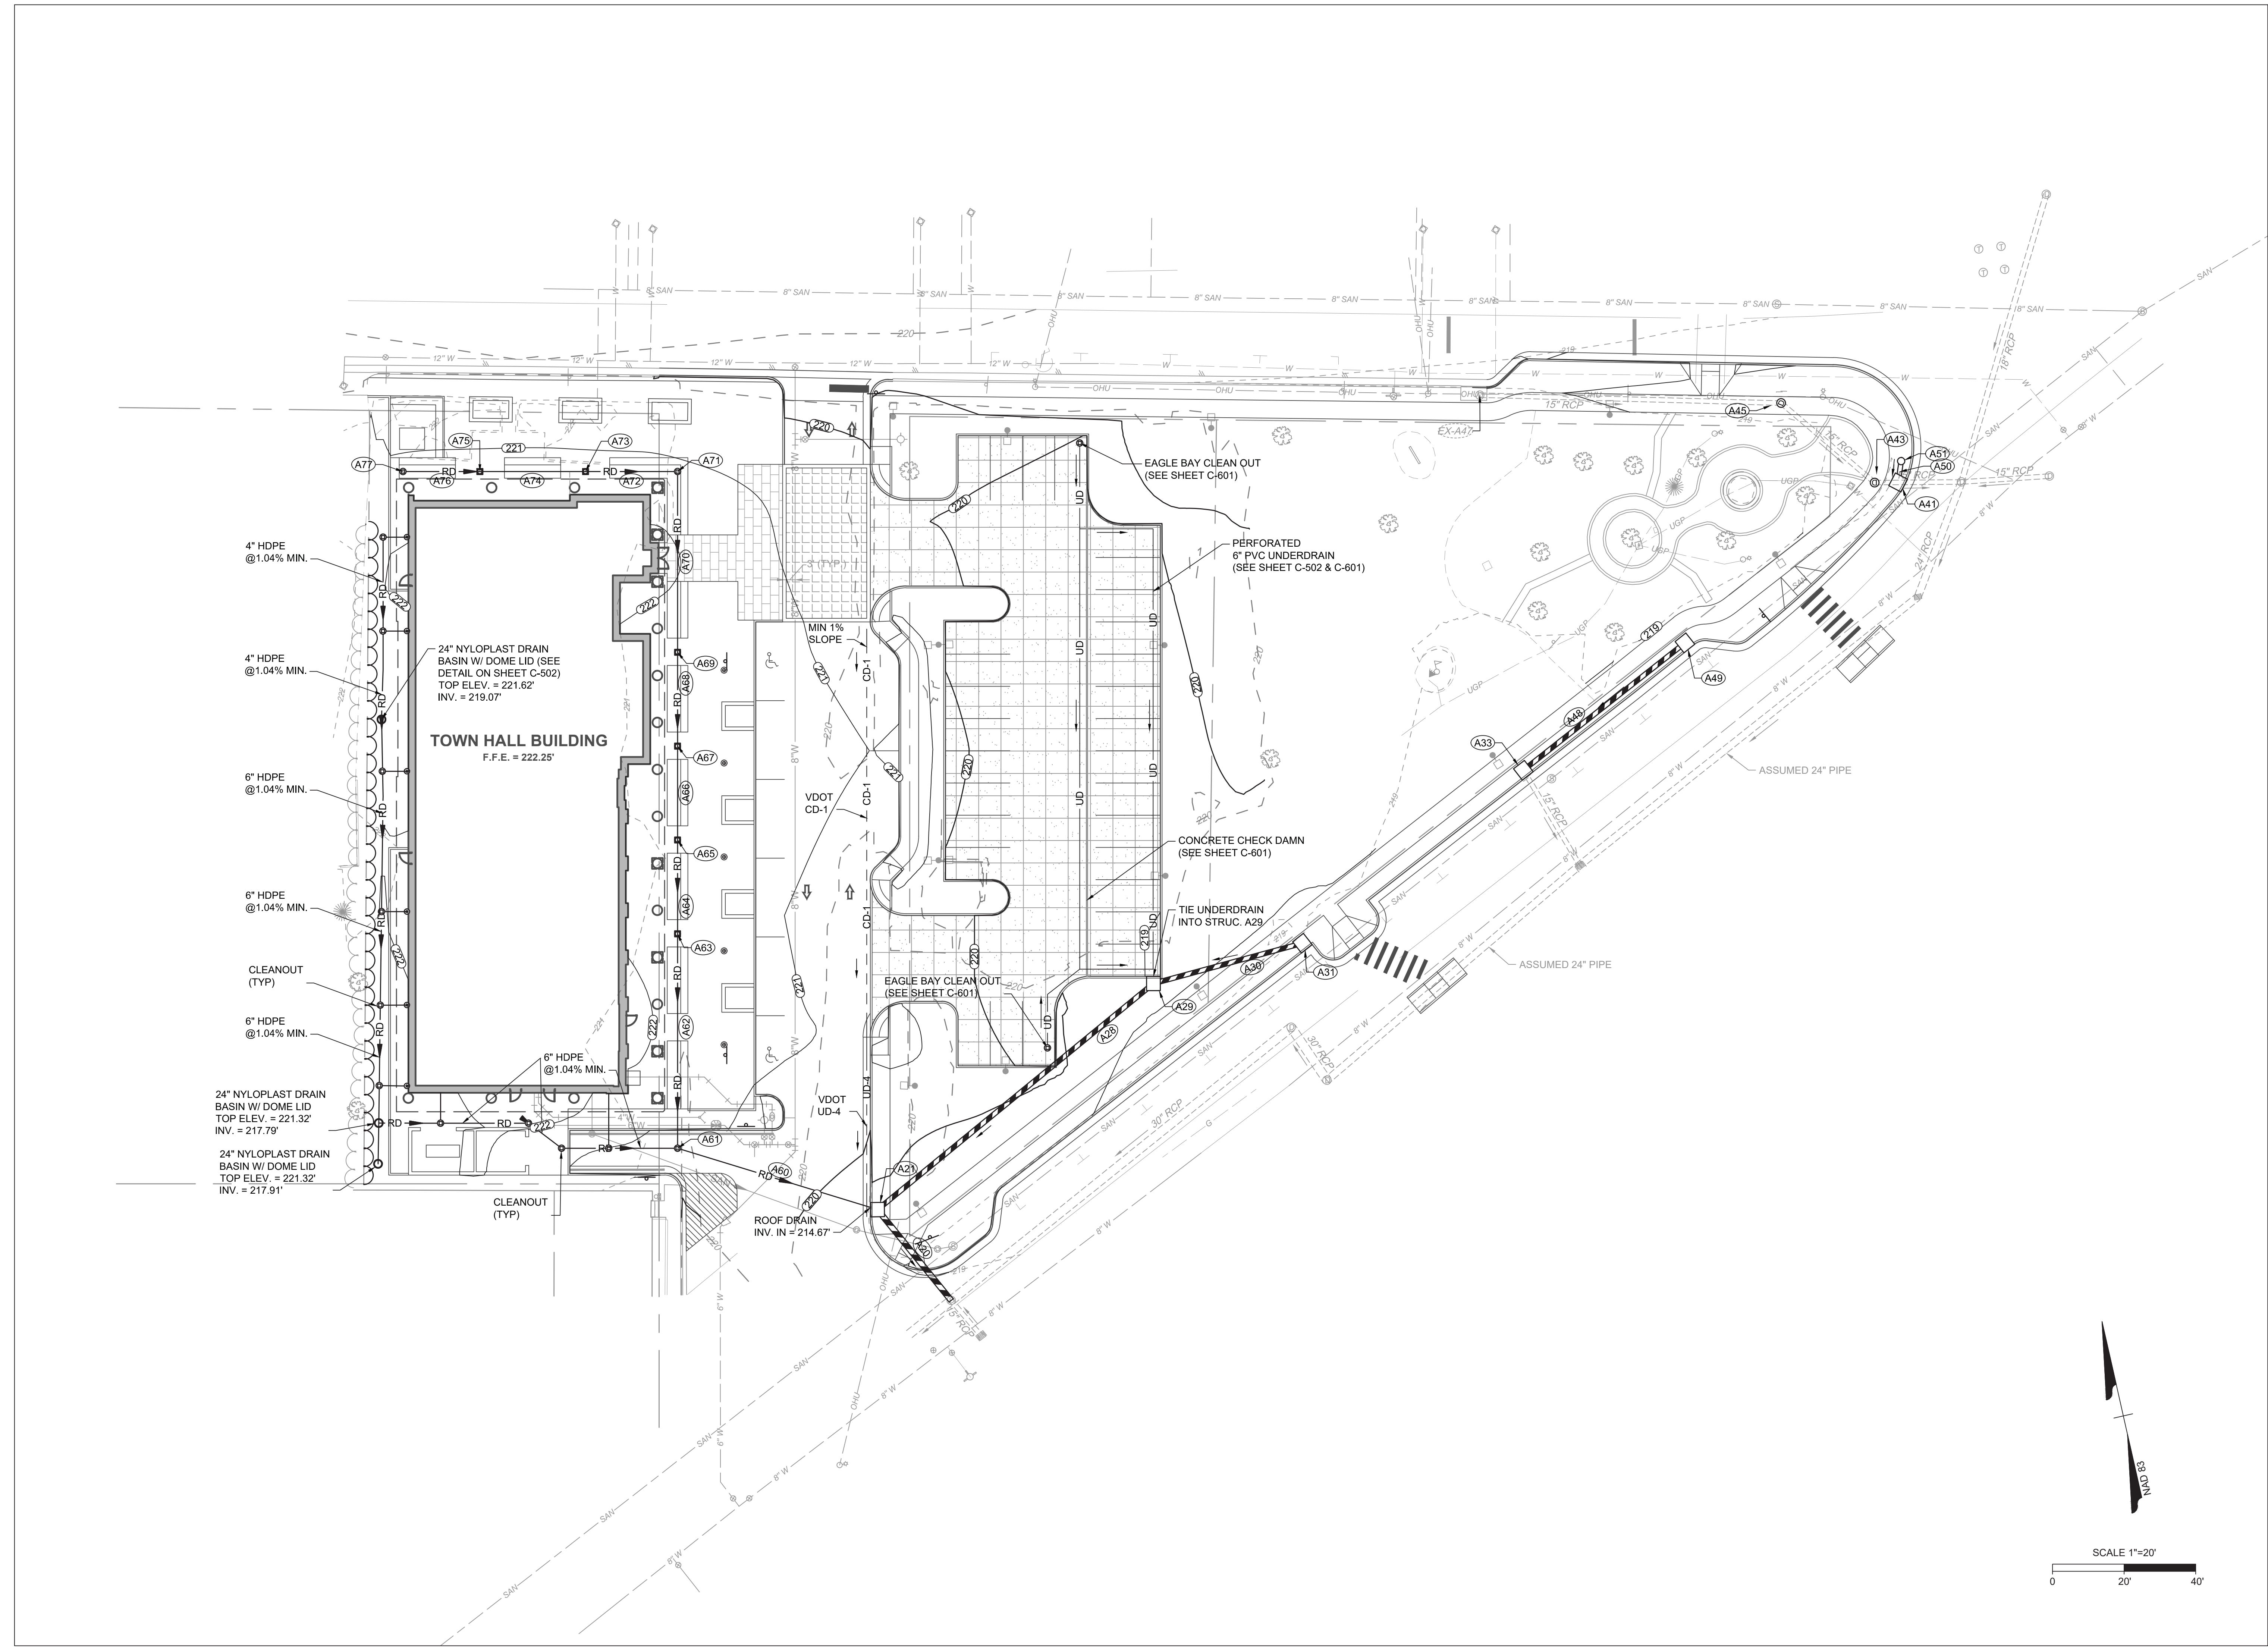

- SCALE: 6" = 1'-0"
- SCALE: 3" = 1'-0"
- SCALE: 1-1/2" = 1'-0"
- SCALE: 1" = 1'-0"
- SCALE: 3/4" = 1'-0"
- SCALE: 1/2" = 1'-0"
- SCALE: 1/4" = 1'-0"
- SCALE: 1/8" = 1'-0"
- SCALE: 1/16" = 1'-0"